


KEY PLAN
NOT TO SCALE

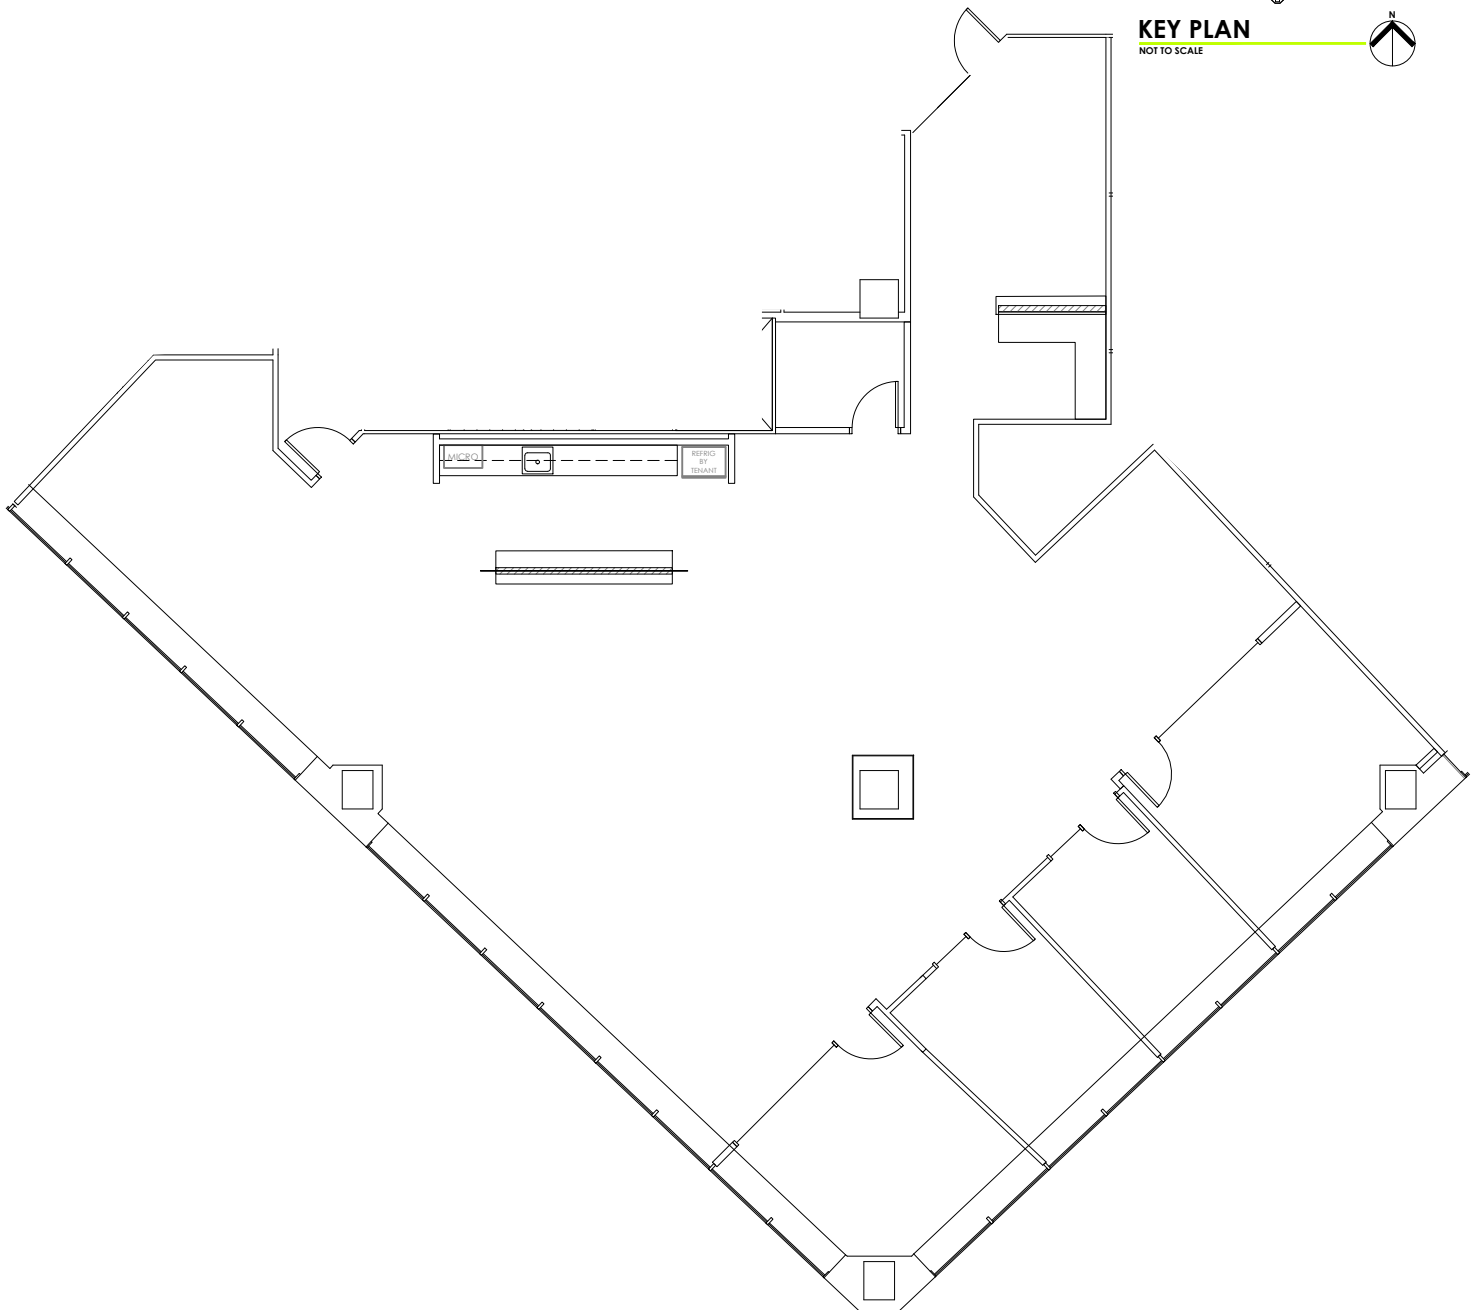


schott design
www.schottdesign.com

SCALE: NOT TO SCALE
PROJECT: 2021.816
PROJECT MGR: AS

SUITE 1550

CAPITAL CENTER - SOUTH TOWER
201 N. ILLINOIS ST., INDIANAPOLIS, INDIANA

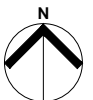

4,180 RENTABLE SQ. FT.
DATE: 03.25.21